

Vihara villas.

a statment of living.



*“A limited collection of 8 nature-framed villas in **Kattikulam, Wayanad** crafted with timeless materials, soft light, and an understated, earth-toned palette.”*

Exterior Visualization






Masterplan.

PLOT SIZE : 20-25 CENTS
BUILD UP AREA : 2000 SQFT

VIHARA VILLAS

Nestled amidst a verdant forest and overlooking serene paddy fields, this Kerala traditional-style villa embodies rustic elegance. It features classic gabled roofs, natural timber finishes, and open verandas that seamlessly blend with the lush surroundings. The design reflects the rich architectural heritage of Kerala, offering a tranquil retreat in harmony with nature.

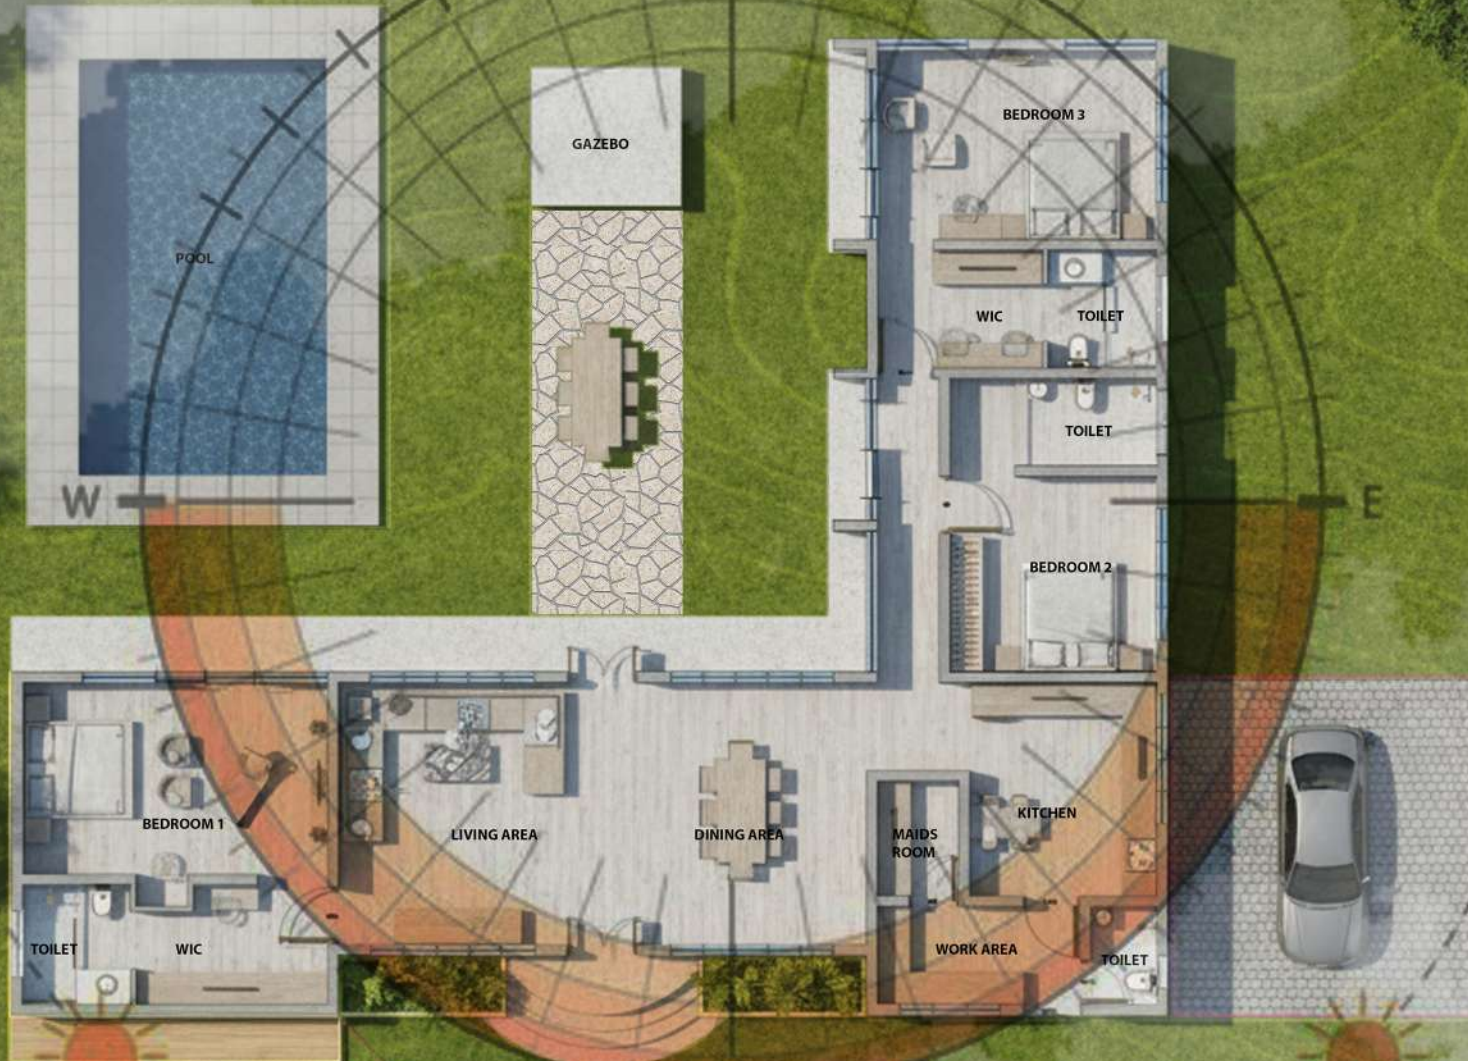

STUPAH. ARCHITECTS

Detailed Plan 1.



GROUND FLOOR PLAN

NOTE:

THIS DRAWING IS THE PROPERTY OF STUPAH AND IS NOT TO BE USED OR REPRODUCED WITHOUT PERMISSION. THE CONTRACTOR MUST VERIFY ALL DIMENSIONS OF THE JOB AND REPORT ANY DISCREPANCIES TO ARCHITECT BEFORE CALCULATING THE WORK.

ALL DIMENSIONS ARE IN CM



N

SHEET NO.

00

DRAWING CODE

CLIENT

DRAWING TITLE

DRAWING SCALE

ISSUED DATE

DRAWN BY

PURPOSE

PANAVALLY RESORT

NTS


FOR CLIENT

AREA STATEMENT	
GROUND FLOOR	2010 SQ FEET
POOL	469 SQ FEET
GAZEBO	96 SQ FEET
OUTSIDE	391 SQ FEET
TOTAL	2966 SQ FEET

STUPAH.

ARCHITECTS

Detailed Plan 2.

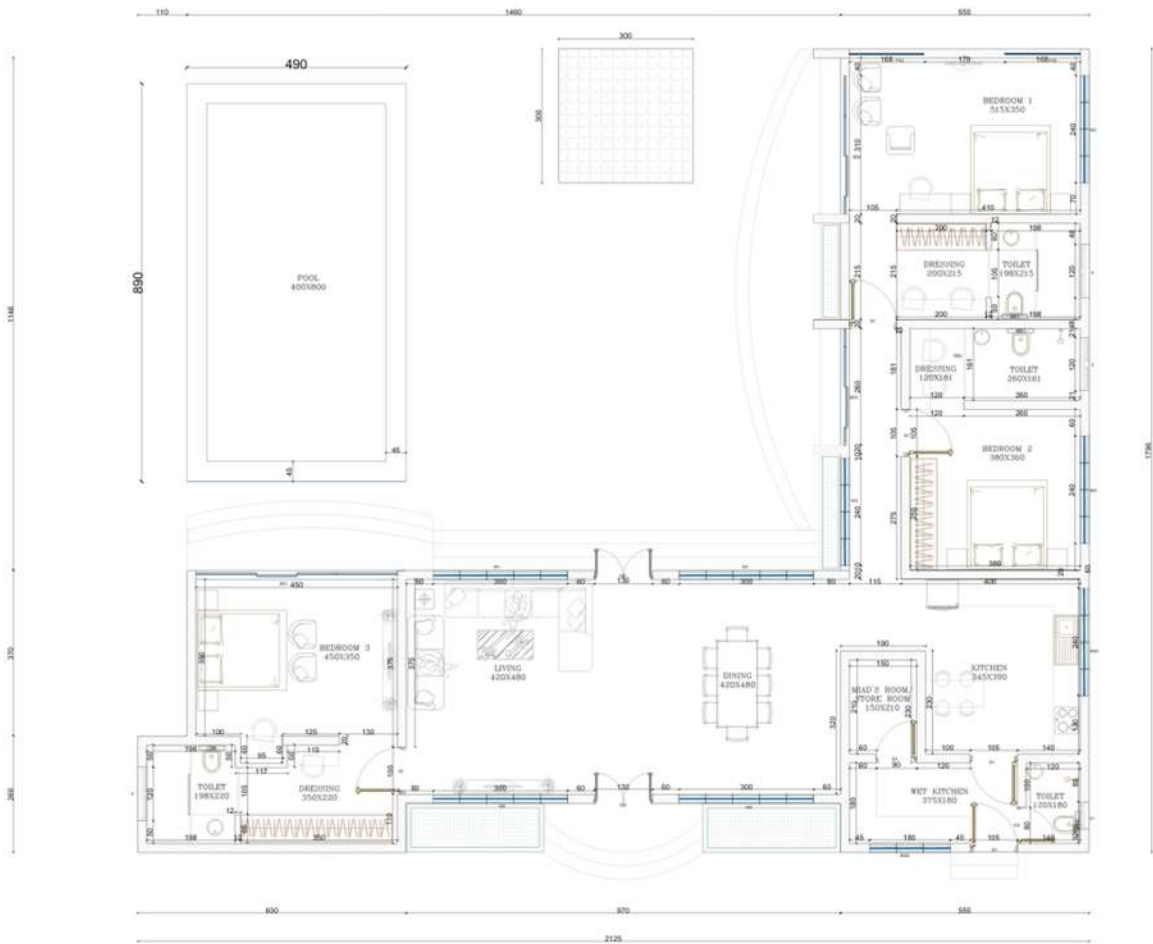

GROUND FLOOR PLAN

NOTE:
THIS DRAWING IS THE PROPERTY OF STUPAH AND IS NOT TO BE USED OR REPRODUCED WITHOUT PERMISSION. THE CONSULTANT/ARCHITECT ACCEPTS ALL DIMENSIONS OF THE JOB AND ASSUMES ANY DISCREPANCIES TO ADJUST BEFORE EXECUTING THE WORK.

ALL DIMENSIONS ARE IN CM

JOINERY DETAILS					
DOOR	SIZE	SILL	LINTEL	NO.s	
D0	130X210		210	01	
D1	100X210		210	05	
D2	90X210		210	01	
D3	80X210		210	01	
SD (sliding door)	450X210		210	01	
SD2	310X210		210	01	
SD3	260X210		210	01	

WINDOW					
WINDOW	SIZE	SILL	LINTEL	NO.s	
W1	300X210		210	02	
W2	300X180		210	03	
W3	240X180		210	02	
FG (Fixed Glass)	160X180		210	01	
KW1	240 X100		110	210	
KW2	180X110		100	210	

VENTILATOR					
VENTILATOR	SIZE	SILL	LINTEL	NO.s	
V1(bathroom)	120X30		180	210	
V1(bathroom)	60X30		180	210	



N

SHEET NO.
00

DRAWING CODE	
CLIENT	PANAVALLY RESORT
DRAWING TITLE	JOINERY DETAILS
DRAWING SCALE	NTS
ISSUED DATE	
DRAWN BY	
PURPOSE	FOR CLIENT
AREA STATEMENT	
GROUND FLOOR	2010 SQ FEET

STUPAH.
ARCHITECTS

Plot Division.


Vihara's plot division is shaped to give you openness, calm, and a sense of belonging. Each villa sits within its own pocket of greenery, with thoughtful distances and natural flow—so every step feels private, yet connected to a larger landscape.





VIHARA VILLAS

Optional Interiors.

Vihara interiors are warm, natural, and quietly refined — sunlit rooms, earthy textures, and handcrafted details. Natural materials like wood shape spaces that feel calm and grounded. Interiors are also customizable, from color palettes to finishes and furniture selections, so every home can reflect its owner's style.

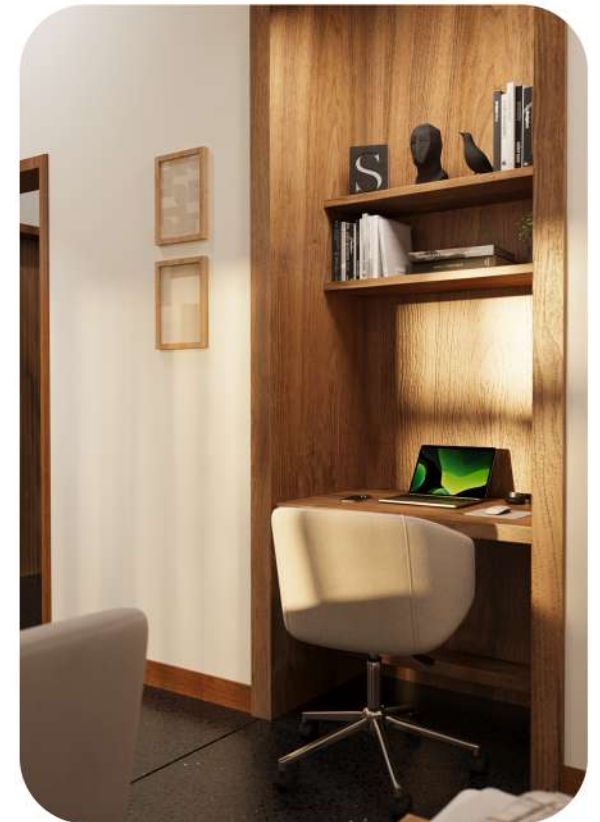

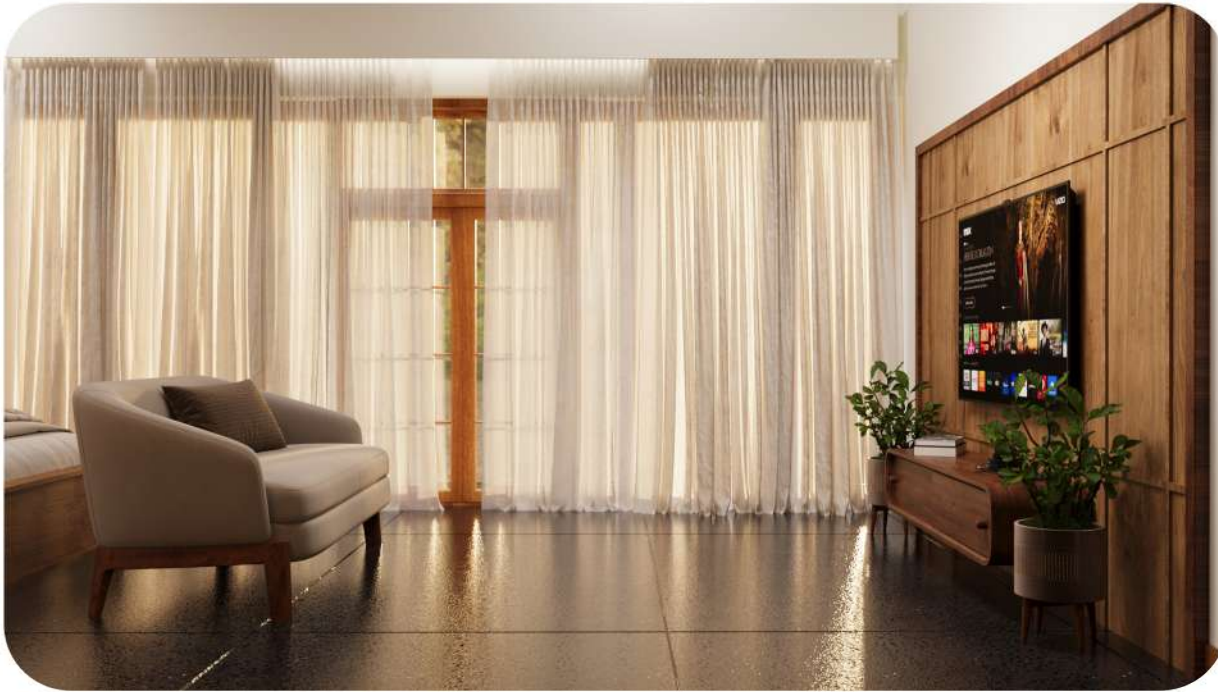

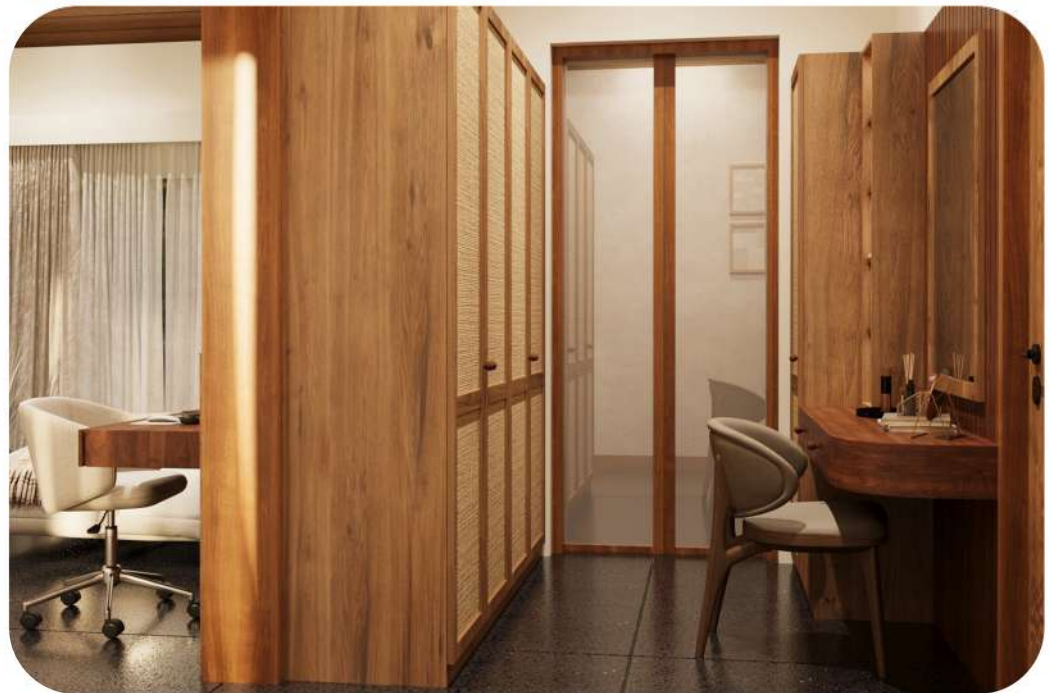



Own your peace.

Vihara, Villas that breathe peace, purpose, and lasting value.

Vihara Villas

Location : Kattikulam, Wayanad

Phone : +91 80864 76341

Email : hello@viharavillas.in



Own your quiet place in the nature.